
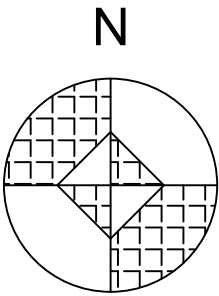


HAYATHNAGAR NEW PREMISSES LAYOUT COPY

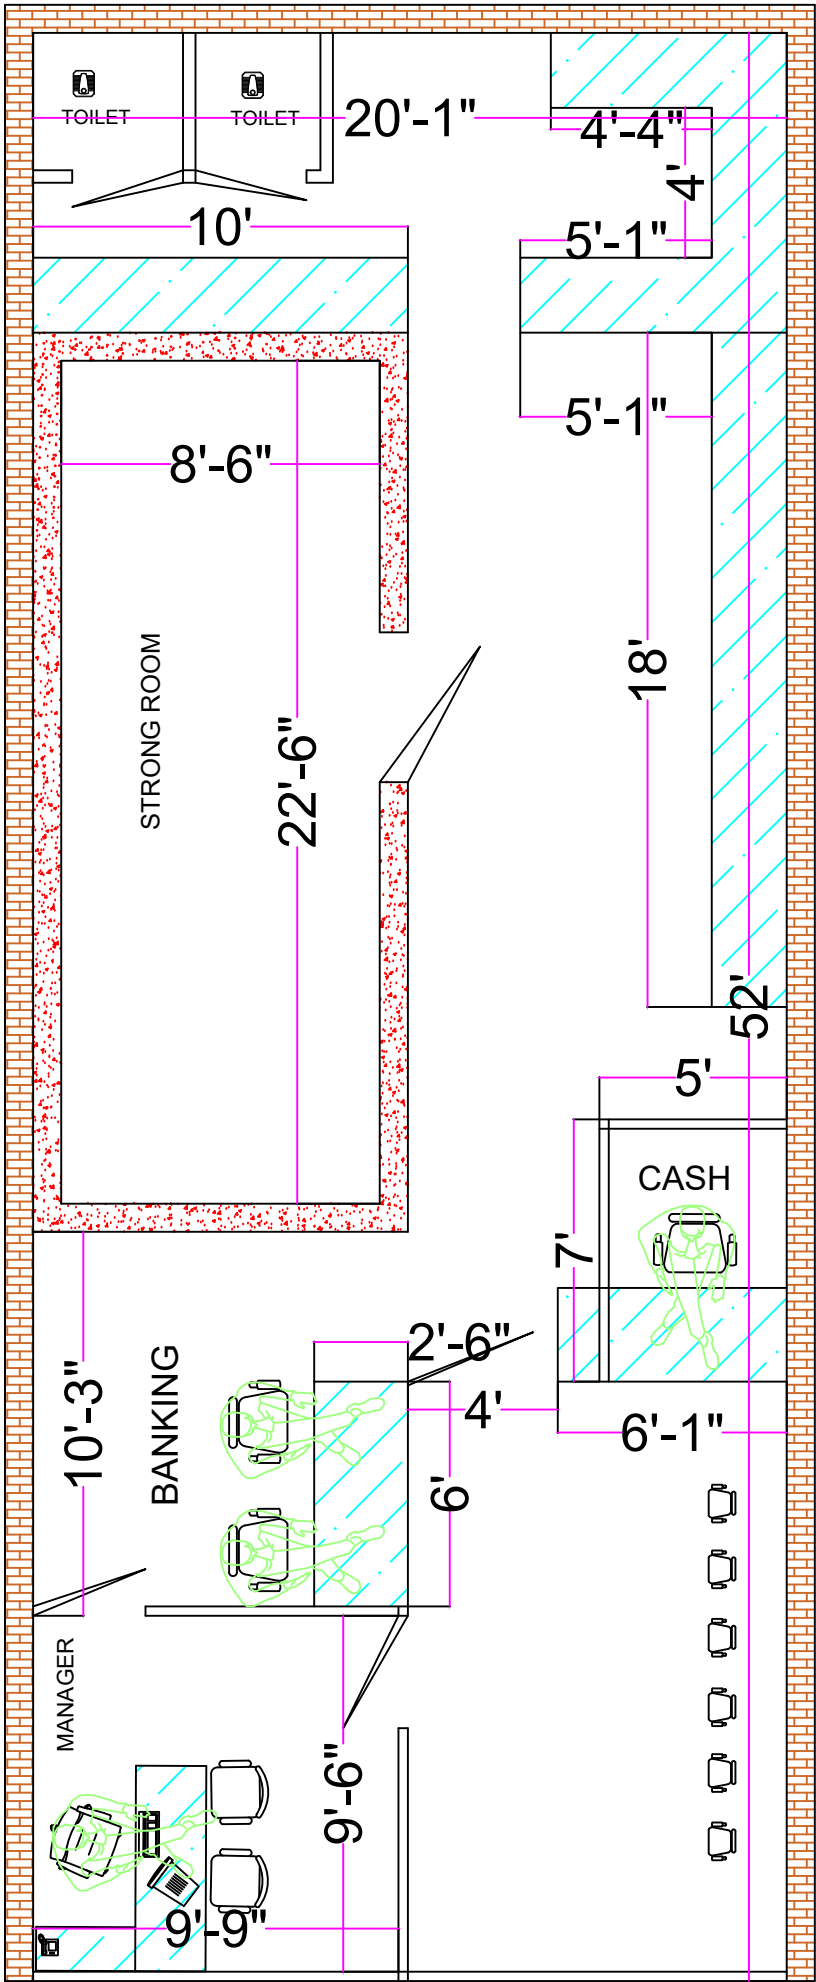

HYDERABAD DISTRICT
CO-OPERATIVE
CENTRAL BANK

SCALE:	NTS		
REV			
DATE:			